




WASTEWATER DRAINAGE BRANCH WW1.000

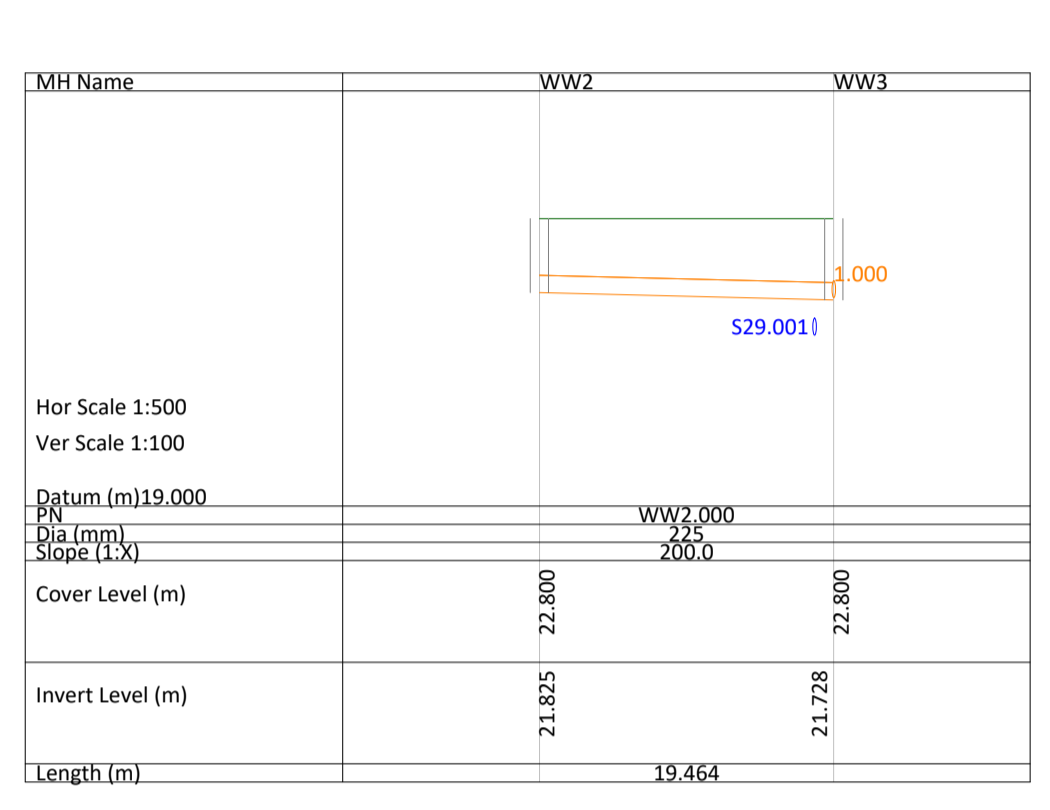


WASTEWATER DRAINAGE BRANCH WW2.000

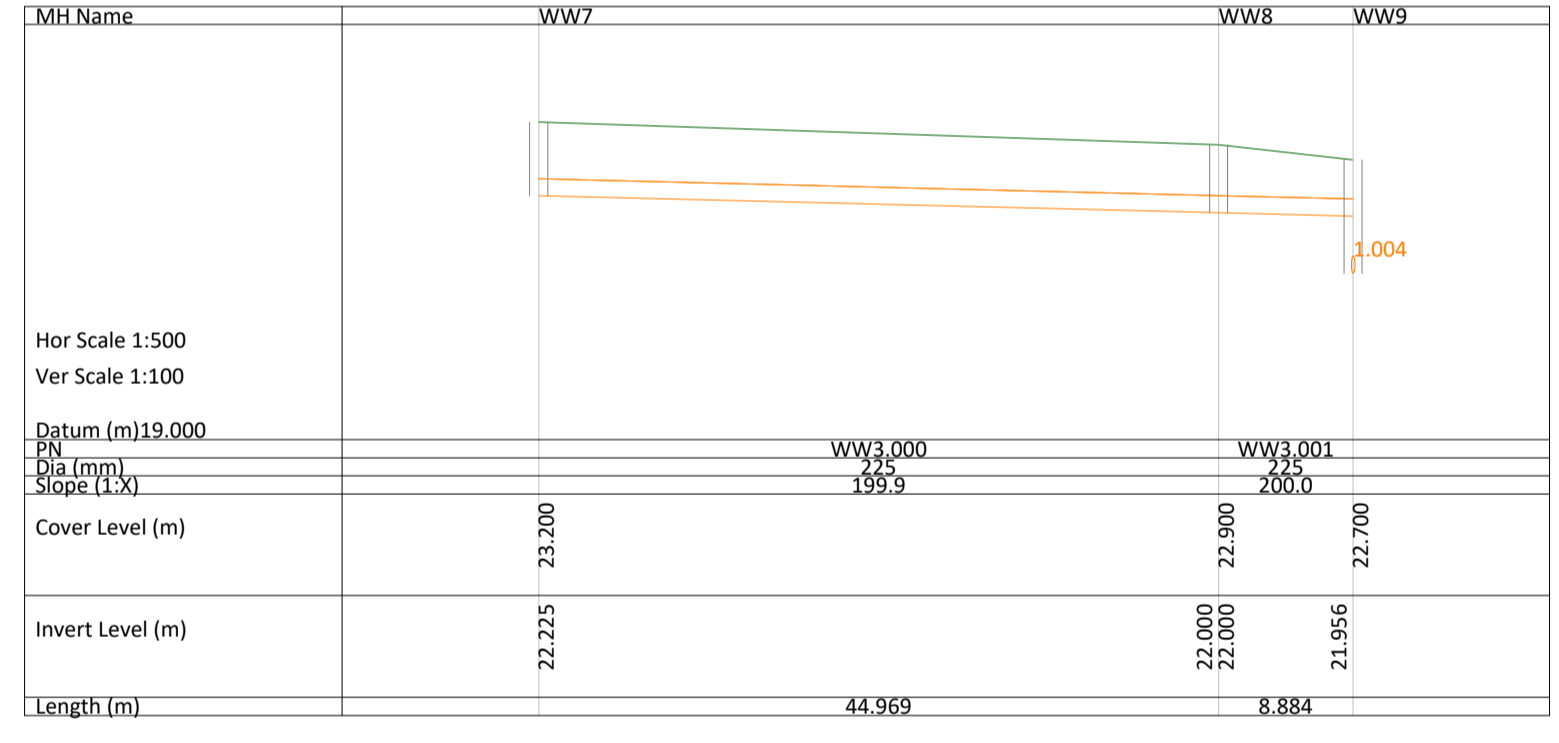

WASTEWATER DRAINAGE BRANCH WW3.000

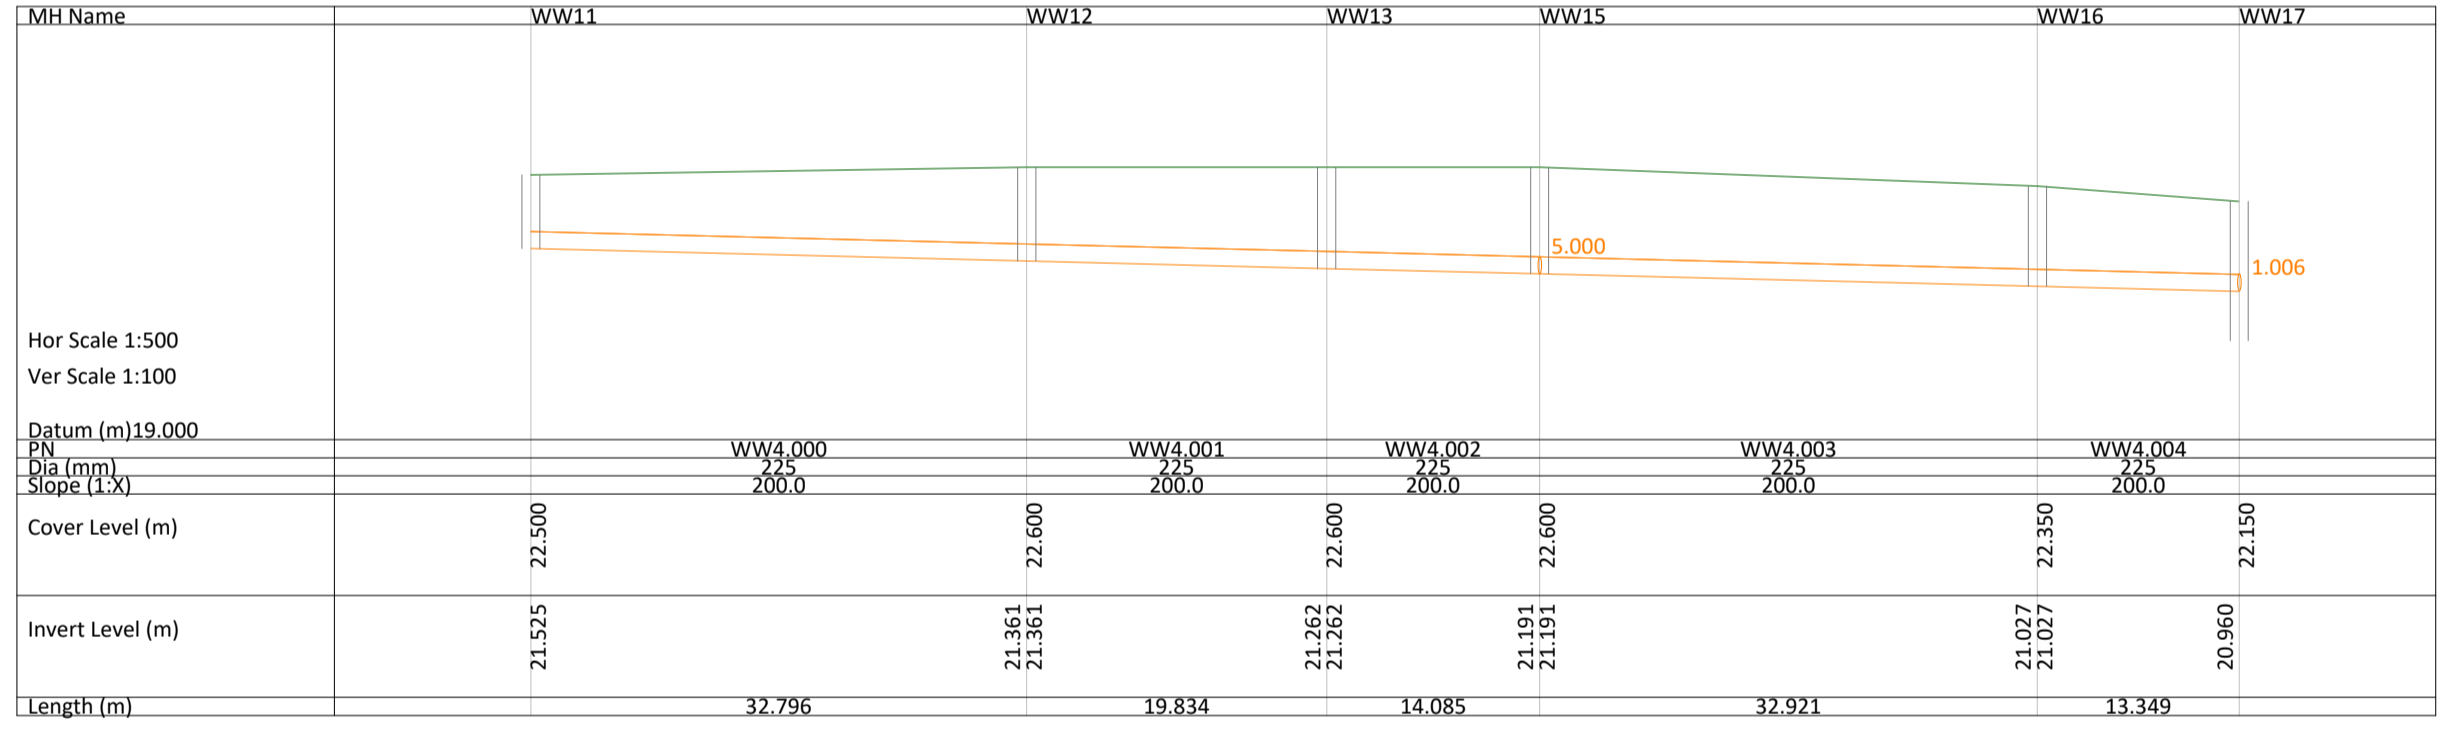

WASTEWATER DRAINAGE BRANCH WW4.000

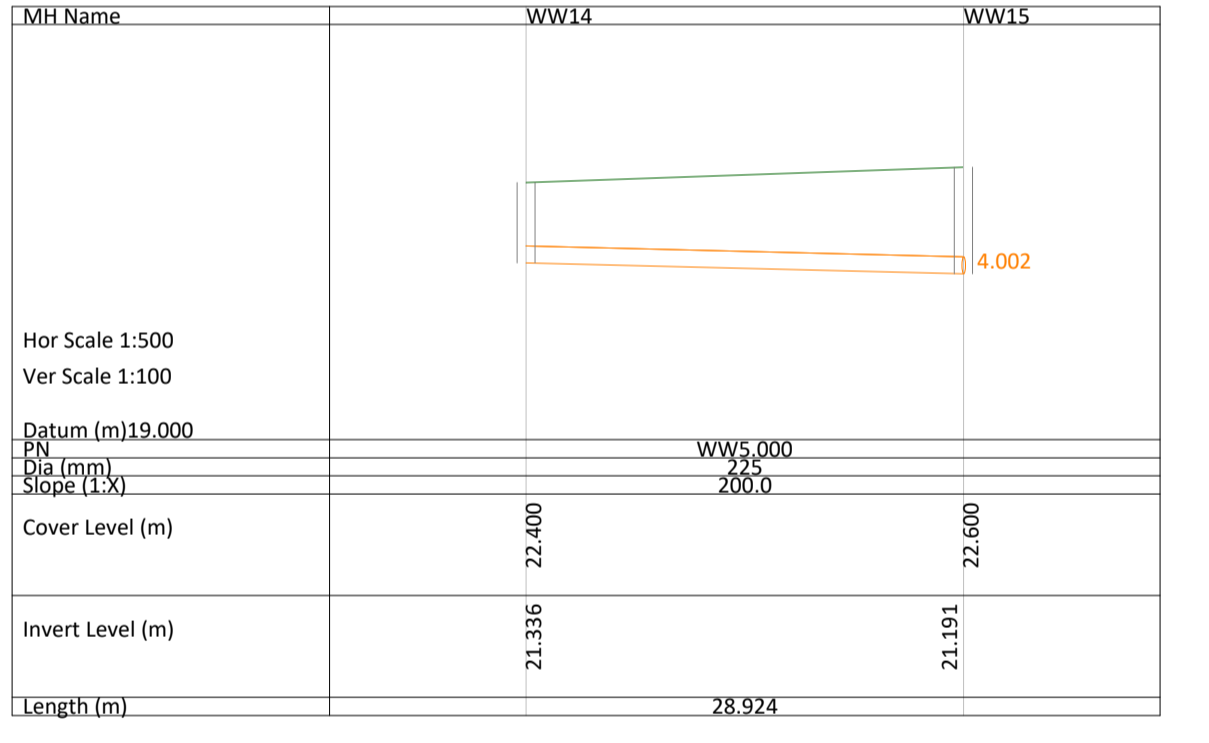

WASTEWATER DRAINAGE BRANCH WW5.000


INFORMATION ONLY
 THIS DRAWING HAS BEEN ISSUED FOR INFORMATION PURPOSES ONLY AND MUST NOT BE USED FOR CONSTRUCTION UNDER ANY CIRCUMSTANCES

ORDNANCE SURVEY OF IRELAND LICENCE NO. CYAL50213875 © GOVERNMENT OF IRELAND

- ALL DIMENSIONS ARE IN METERS UNLESS NOTED OTHERWISE.
- ONLY WRITTEN DIMENSIONS SHALL BE USED. NO DIMENSIONS SHALL BE SCALED FROM THE DRAWING.
- ALL LEVELS ARE IN METERS AND ARE TO ORDNANCE DATUM, MALIN UNLESS NOTED OTHERWISE.
- ALL CO-ORDINATES ARE IN METERS AND ARE TO IRISH TRANSVERSE MERCATOR UNLESS NOTED OTHERWISE.
- THIS DRAWING IS TO BE READ IN CONJUNCTION WITH ALL OTHER RELEVANT ENGINEERING DRAWINGS AND SPECIFICATIONS.
- NO PART OF THIS DOCUMENT MAY BE REPRODUCED OR TRANSMITTED IN ANY FORM OR STORED IN ANY RETRIEVAL SYSTEM OF ANY NATURE WITHOUT THE WRITTEN PERMISSION OF O'CONNOR SUTTON CRONIN AS COPYRIGHT HOLDER EXCEPT AS AGREED FOR USE ON THE PROJECT FOR WHICH THE DOCUMENT WAS ORIGINALLY ISSUED.
- ANY DISCREPANCIES NOTICED SHOULD BE DISCUSSED AND CLARIFIED PRIOR TO PROCEEDING.

Rev No.	Date	Revision Note	Drn by	Chkd by
P01	30.04.21	SUITABLE FOR INFORMATION	AB	MK
P02	25.02.22	SUITABLE FOR INFORMATION	EH	MK

Rev No.	Date	Revision Note	Drn by	Chkd by

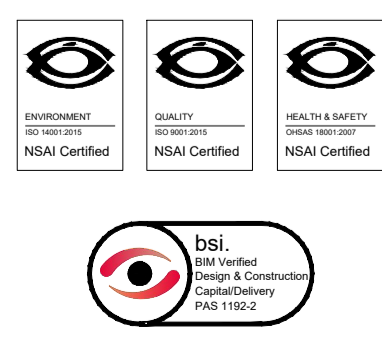

Head Office,
 9 Prussia Street,
 Dublin 7,
 D07 KT57

TEL +353 (0)1 8682000

e: contactus@ocsc.ie
 w: www.ocsc.ie

Dublin | London | Belfast | Galway | Cork



Client:	U AND I (WHITE HEATHER) LIMITED								
Project:	WHITE HEATHER SOUTH CIRCULAR ROAD								
Title:	WASTEWATER NETWORK LONGITUDINAL SECTIONS								
Code	Originator	Zone	Level	Type	Role	Number	Status	Revision	
U067	OCSC	XX	GF	DR	C	0515	S3	P02	
Date:	APR'21	Scale:	SHWN @ A1	Drn by:	AB	Chkd by:	MK	Aprvd by:	AH