




SURFACE WATER DRAINAGE BRANCH S1.000

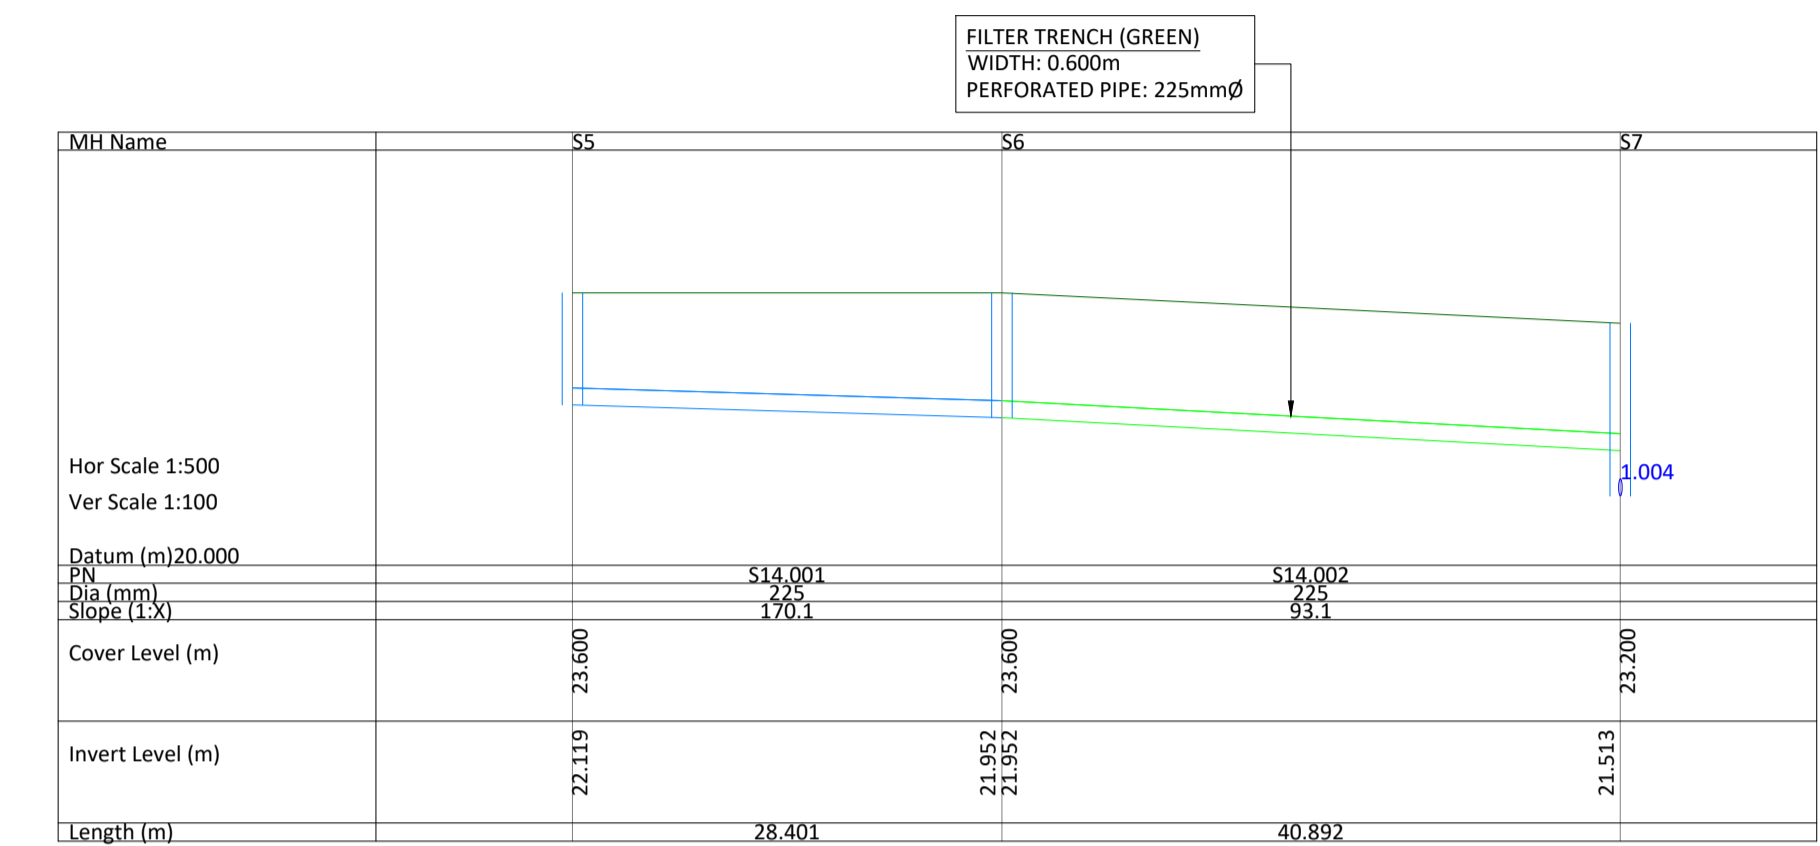

SURFACE WATER DRAINAGE BRANCH S14.000

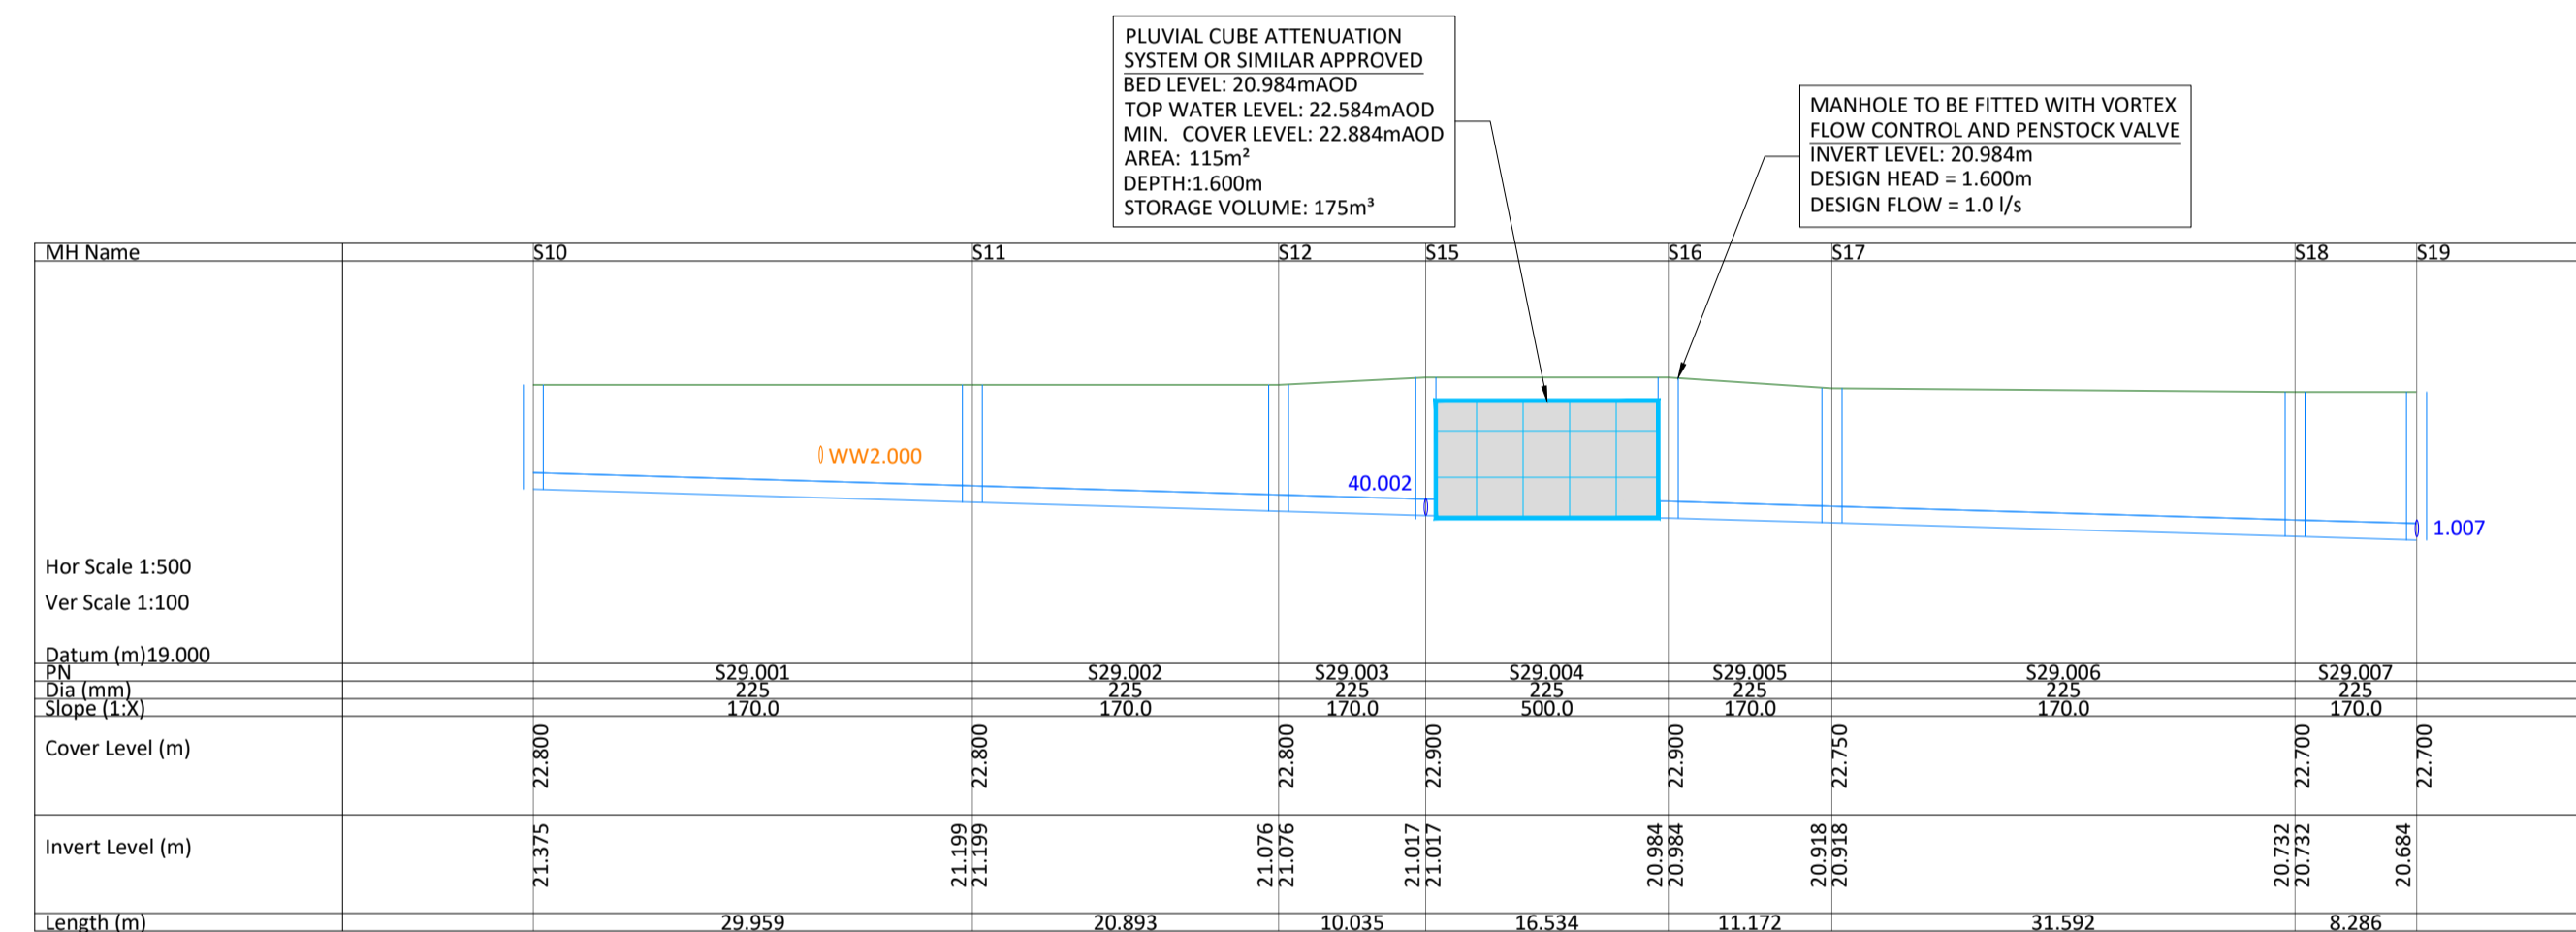

SURFACE WATER DRAINAGE BRANCH S29.000

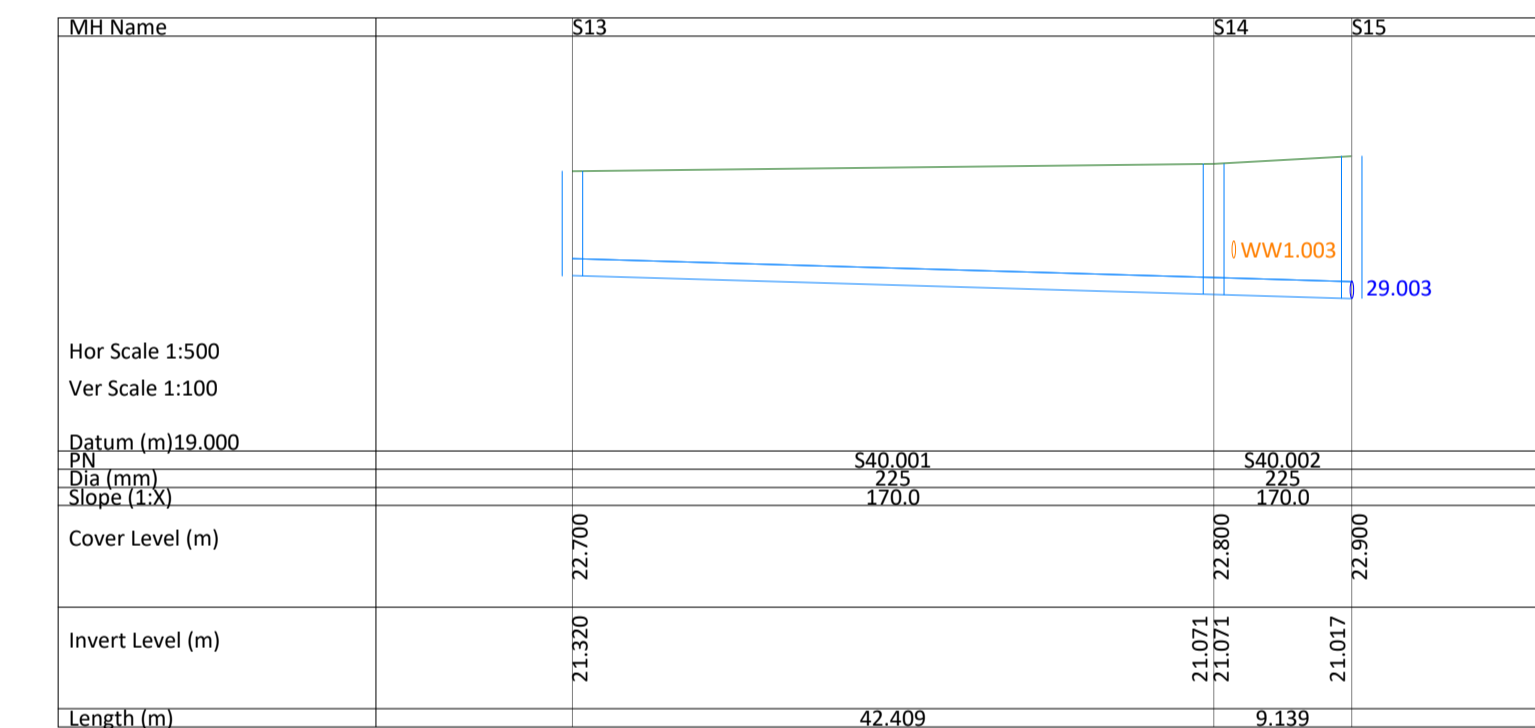

SURFACE WATER DRAINAGE BRANCH S40.000


INFORMATION ONLY
THIS DRAWING HAS BEEN ISSUED FOR INFORMATION PURPOSES ONLY AND MUST NOT BE USED FOR CONSTRUCTION UNDER ANY CIRCUMSTANCES

ORDNANCE SURVEY OF IRELAND LICENCE NO. CYAL50213875 © GOVERNMENT OF IRELAND

- ALL DIMENSIONS ARE IN METERS UNLESS NOTED OTHERWISE.
- ONLY WRITTEN DIMENSIONS SHALL BE USED. NO DIMENSIONS SHALL BE SCALED FROM THE DRAWING.
- ALL LEVELS ARE IN METERS AND ARE TO ORDNANCE DATUM, MALIN UNLESS NOTED OTHERWISE.
- ALL CO-ORDINATES ARE IN METERS AND ARE TO IRISH TRANSVERSE MERCATOR UNLESS NOTED OTHERWISE.
- THIS DRAWING IS TO BE READ IN CONJUNCTION WITH ALL OTHER RELEVANT ENGINEERING DRAWINGS AND SPECIFICATIONS.
- NO PART OF THIS DOCUMENT MAY BE REPRODUCED OR TRANSMITTED IN ANY FORM OR STORED IN ANY RETRIEVAL SYSTEM OF ANY NATURE WITHOUT THE WRITTEN PERMISSION OF O'CONNOR SUTTON CRONIN AS COPYRIGHT HOLDER EXCEPT AS AGREED FOR USE ON THE PROJECT FOR WHICH THE DOCUMENT WAS ORIGINALLY ISSUED.
- ANY DISCREPANCIES NOTICED SHOULD BE DISCUSSED AND CLARIFIED PRIOR TO PROCEEDING.

Rev No.	Date	Revision Note	Drn by	Chkd by
P01	30.04.21	SUITABLE FOR INFORMATION	AB	MK
P02	25.02.22	SUITABLE FOR INFORMATION	EH	MK

Rev No.	Date	Revision Note	Drn by	Chkd by

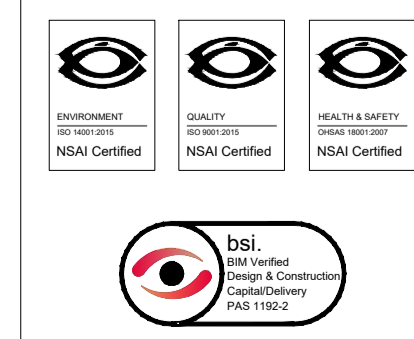

Head Office,
9 Prussia Street,
Dublin 7,
D07 KT57

TEL +353 (0)1 8682000

e: contactus@ocsc.ie
w: www.ocsc.ie

Dublin | London | Belfast | Galway | Cork



Client: U AND I (WHITE HEATHER) LIMITED
Project: WHITE HEATHER SOUTH CIRCULAR ROAD
Title: SURFACE WATER NETWORK LONGITUDINAL SECTIONS

Code | Originator | Zone | Level | Type | Role | Number | Status | Revision
U067 | OCSC | XX | GF | DR | C | 0510 | S3 | P02

Date: APR'21 Scale: SHWN @ A1 Dm by: AB Chkd by: MK Aprvd by: AH