


LEGEND:

GREEN ROOF	
ROOF	
RAIN GARDEN	
SOFT LANDSCAPING	
LAWN GRASS	
PERMEABLE PAVING	
RESIN BOUND	
SAND ECOMULCH	
GRANITE PAVERS	
CONCRETE PAVERS	
CONCRETE PAVERS	

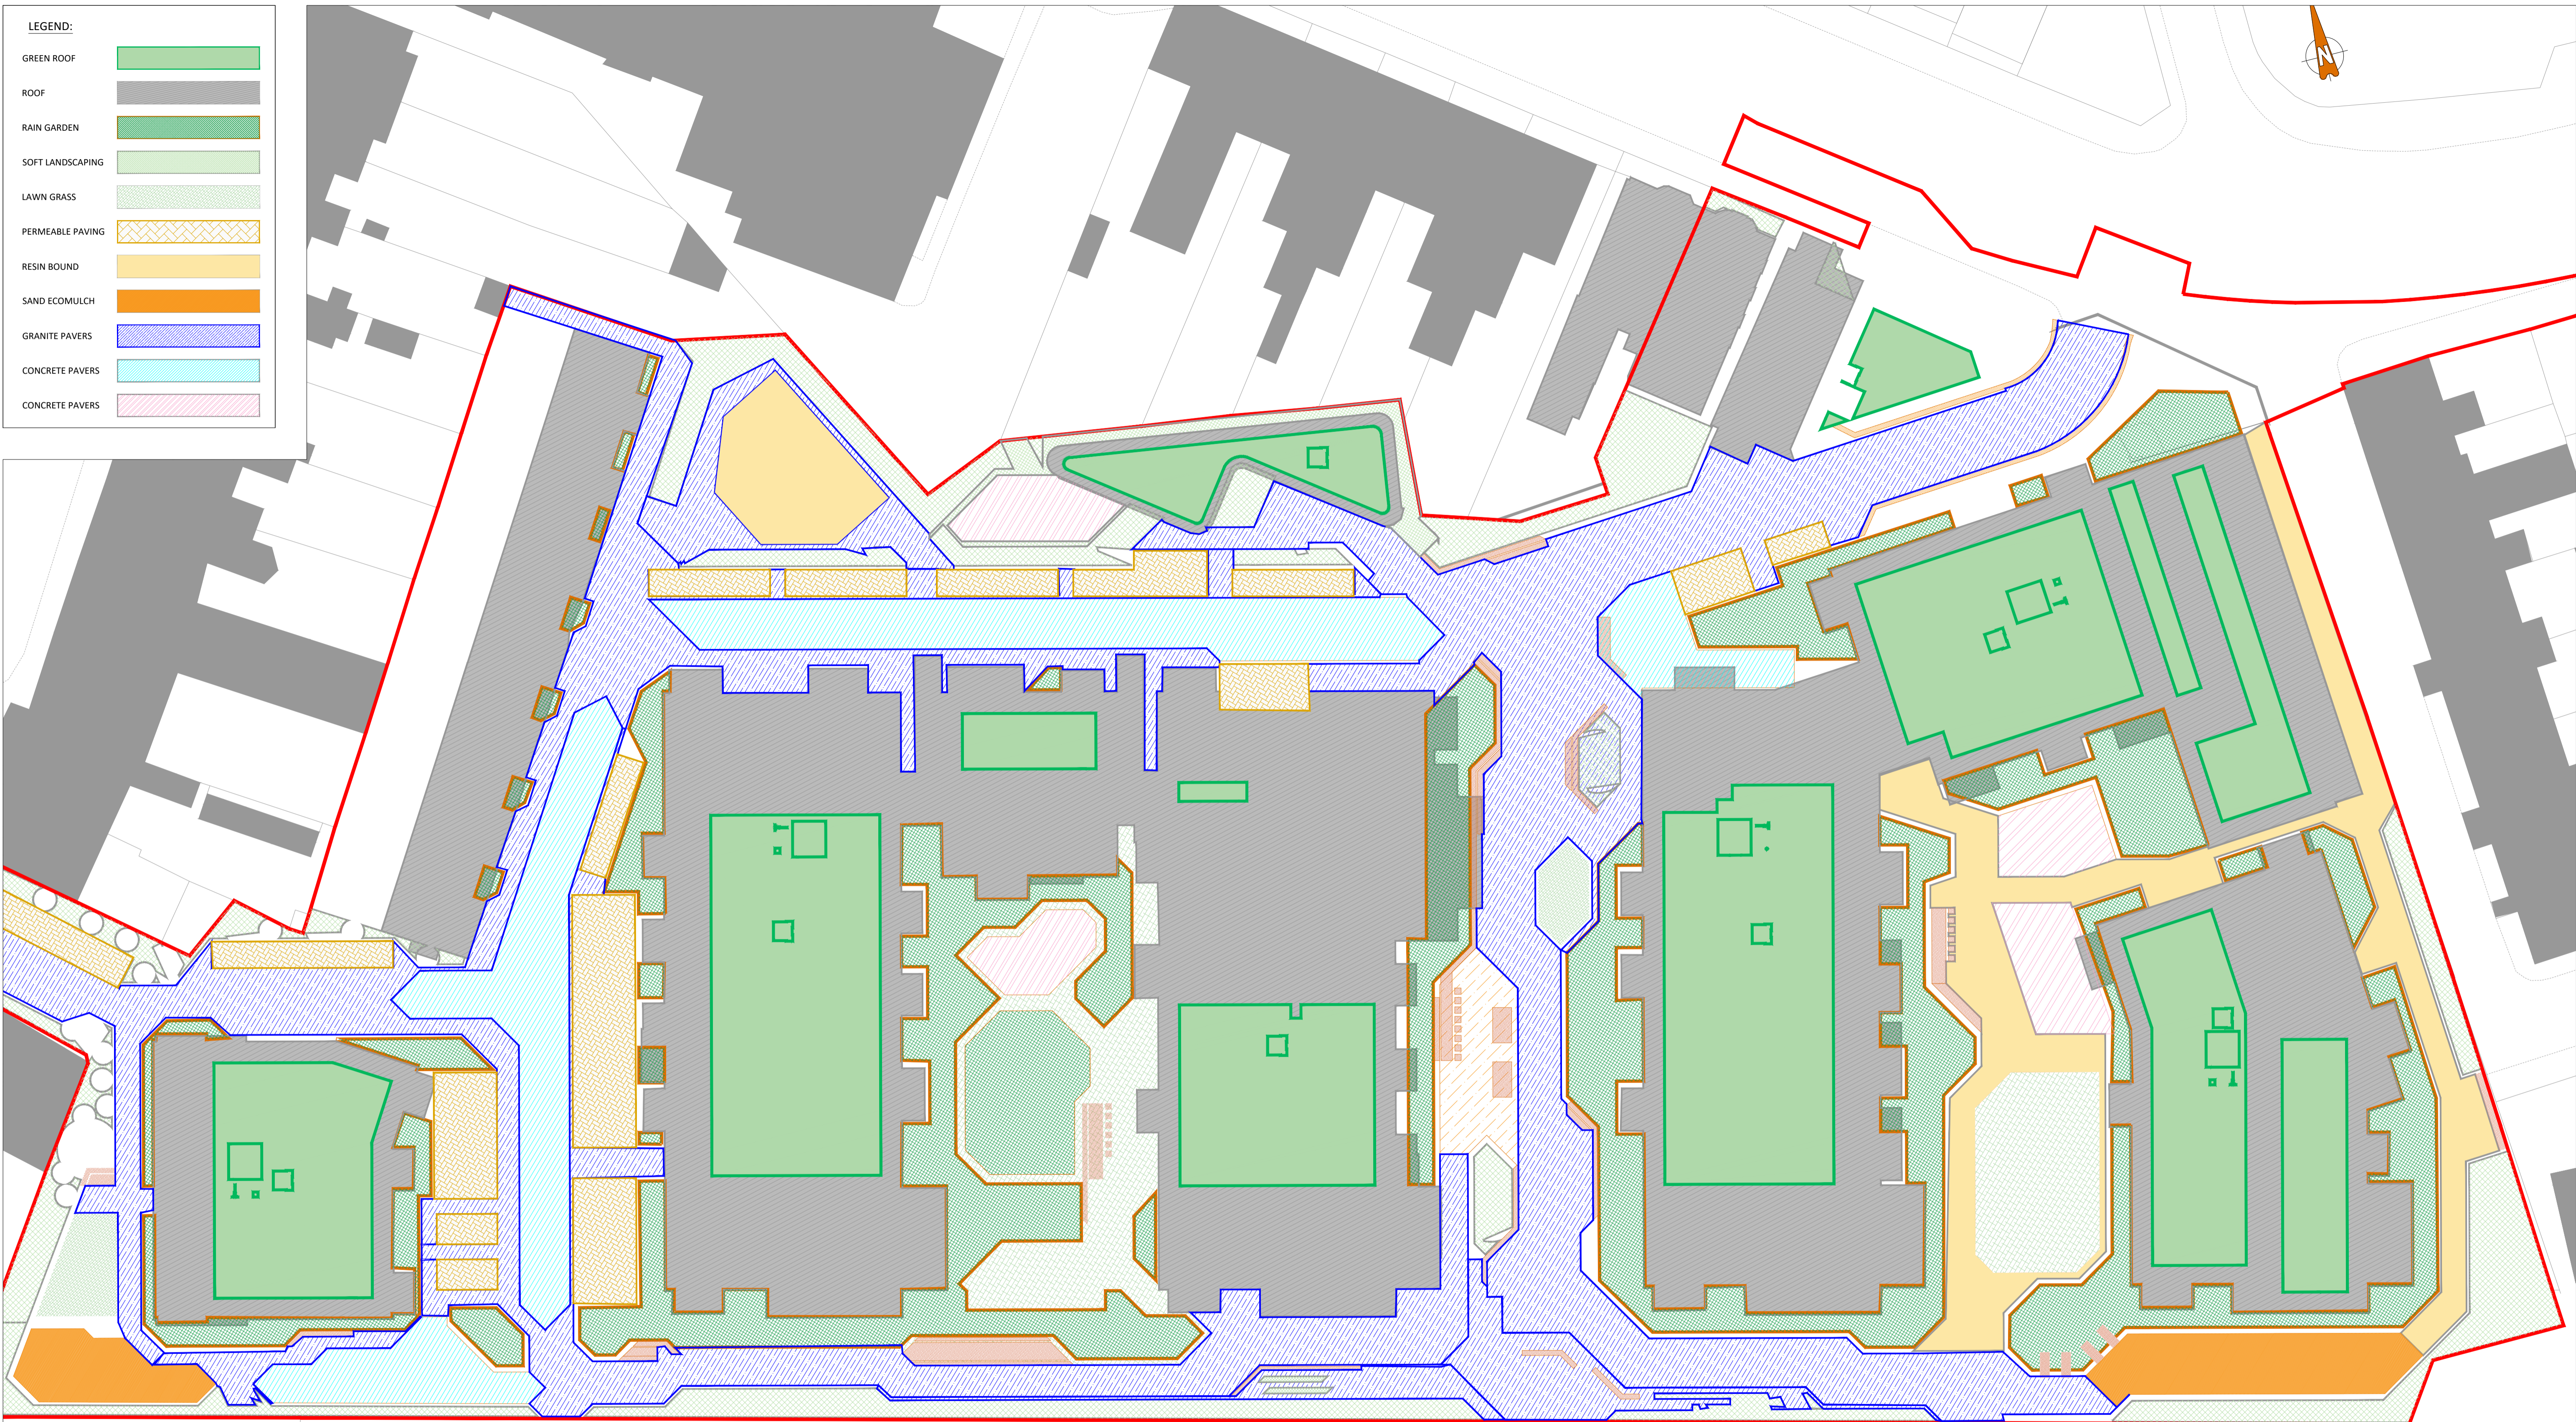


INFORMATION ONLY
 THIS DRAWING HAS BEEN ISSUED FOR INFORMATION PURPOSES ONLY AND MUST NOT BE USED FOR CONSTRUCTION UNDER ANY CIRCUMSTANCES

ORDNANCE SURVEY OF IRELAND LICENCE NO. CYAL50213875 © GOVERNMENT OF IRELAND

- ALL DIMENSIONS ARE IN METERS UNLESS NOTED OTHERWISE.
- ONLY WRITTEN DIMENSIONS SHALL BE USED. NO DIMENSIONS SHALL BE SCALED FROM THE DRAWING.
- ALL LEVELS ARE IN METERS AND ARE TO ORDNANCE DATUM, MALIN UNLESS NOTED OTHERWISE.
- ALL CO-ORDINATES ARE IN METERS AND ARE TO IRISH TRANSVERSE MERCATOR UNLESS NOTED OTHERWISE.
- THIS DRAWING IS TO BE READ IN CONJUNCTION WITH ALL OTHER RELEVANT ENGINEERING DRAWINGS AND SPECIFICATIONS.
- NO PART OF THIS DOCUMENT MAY BE REPRODUCED OR TRANSMITTED IN ANY FORM OR STORED IN ANY RETRIEVAL SYSTEM OF ANY NATURE WITHOUT THE WRITTEN PERMISSION OF O'CONNOR SUTTON CRONIN AS COPYRIGHT HOLDER EXCEPT AS AGREED FOR USE ON THE PROJECT FOR WHICH THE DOCUMENT WAS ORIGINALLY ISSUED.
- ANY DISCREPANCIES NOTICED SHOULD BE DISCUSSED AND CLARIFIED PRIOR TO PROCEEDING.

Rev No.	Date	Revision Note	Drn by	Chkd by
P01	30.04.21	SUITABLE FOR INFORMATION	AB	MK
P02	25.02.22	SUITABLE FOR INFORMATION	EH	MK

Rev No.	Date	Revision Note	Drn by	Chkd by

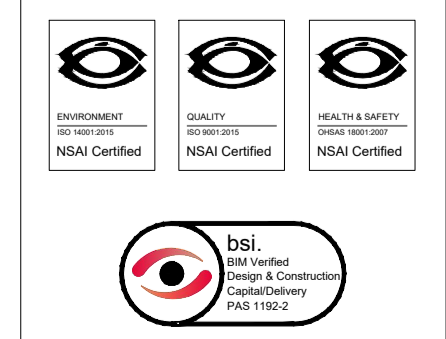

Head Office,
 9 Prussia Street,
 Dublin 7,
 D07 KT57

TEL +353 (0)1 8682000

e: contactus@ocsc.ie
 w: www.ocsc.ie

Dublin | London | Belfast | Galway | Cork



Client:	U AND I (WHITE HEATHER) LIMITED							
Project:	WHITE HEATHER							
	SOUTH CIRCULAR ROAD							
Title:	FINISHED SURFACES PLAN							
Code	Originator	Zone	Level	Type	Role	Number	Status	Revision
U067	OCSC	XX	XX	DR	C	0521	S3	P02
Date:	APR'21		Scale:	1:250 @ A1		Drn by:	AB	
						Chkd by:	MK	
						Aprvd by:	AH	